



— POROUS PAVEMENT 'A'
 — POROUS PAVEMENT 'B'
 — PAVEMENT ART / BIO RETENTION PLANTER
 — PLANER

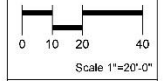

Landscape Architect:
Conservation Design Forum, Inc.
 220 S. Main Street
 Ann Arbor, MI 48104
 734.665.3751 Phone
 616.555.2010 Fax
 www.odtinc.com

Client:
**East Dearborn Downtown
 Development Authority**
 11750 Michigan Avenue
 Phone: (313) 941-1141
 Fax: (313) 216-7999

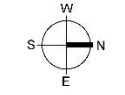


**Dearborn Sustainable Parking Lots
 Pilot Project
 Site Layout Plan**

Item	Revision

Status: Drawn by: **AF**
 Checked by: **RG**

Date: 10/02/2015 Job No. 15005.00

C3.00


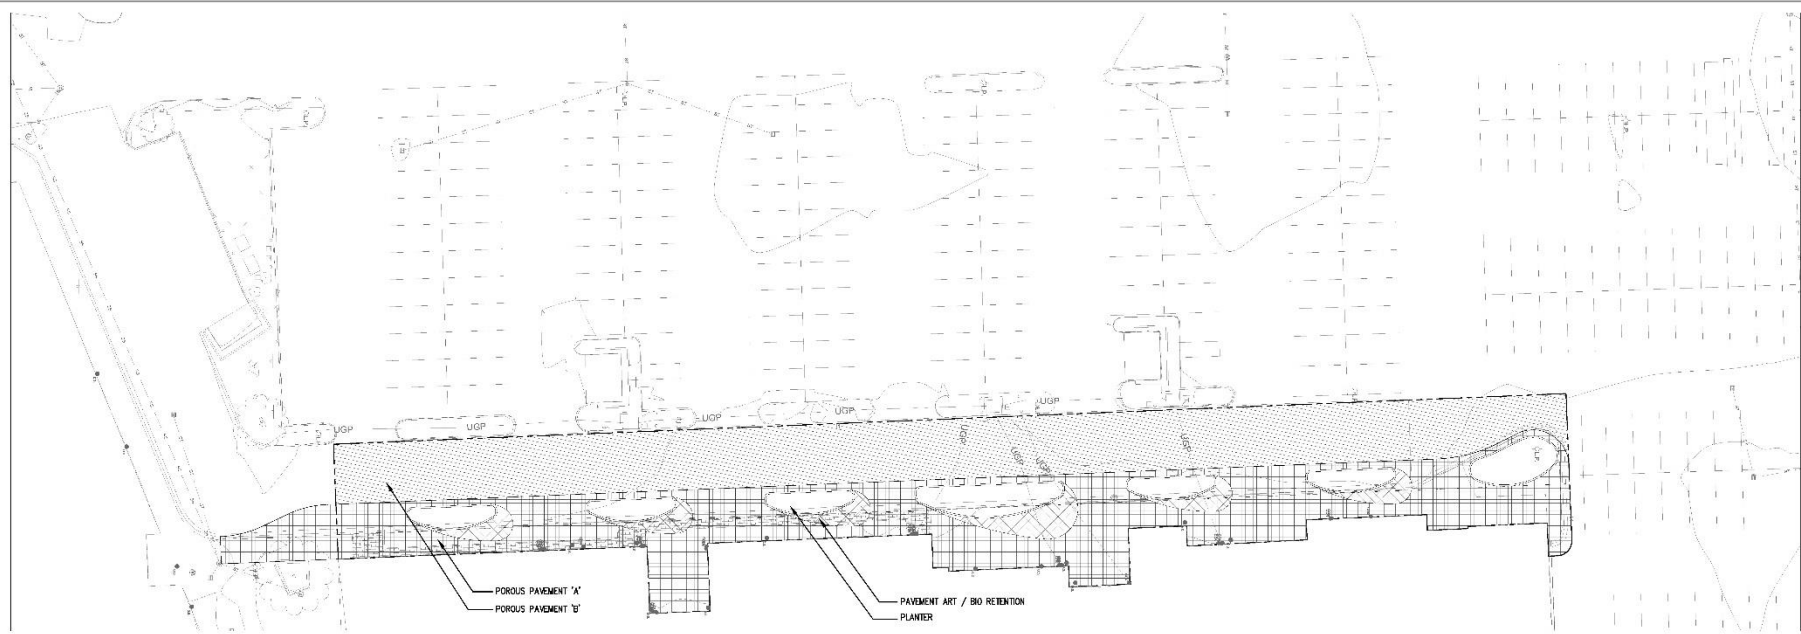


— POROUS PAVEMENT 'A'
— POROUS PAVEMENT 'B'
— PAVEMENT ART / BIO RETENTION
— PLANTER



Landscape Architect:
Conservation Design Forum
220 S. Main Street
Ann Arbor, MI 48104
734.663.1751 Phone
616.555.2018 Fax
www.office.com

Client:
East Dearborn Downtown
Development Authority
11750 Michigan Avenue
Phone: (313) 941-1141
Fax: (313) 218-7990

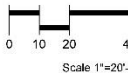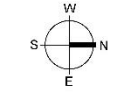

Scale 1"=20'-0"


Dearborn Sustainable Parking Lots
Pilot Project
Site Layout Plan

Issue/Revision

No.	Description

Scale: Drawn by: AF
Checked by: JG

Date: 10/02/2015 Job No.: 15005.00

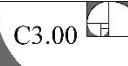

C3.00

Dearborn Sustainable Parking Lots Plan


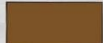


East Dearborn, Michigan
Concept A

Prepared for:
CDF Inc.
220 South Main Street
Ann Arbor, Michigan 48104

Prepared by:
Gibbs Planning Group
240 Martin Street
Birmingham, Michigan 48009




Key

-  -Mixed Use
-  -Residential
-  -Commercial (Existing)
-  -Municipal Building



200' 400'

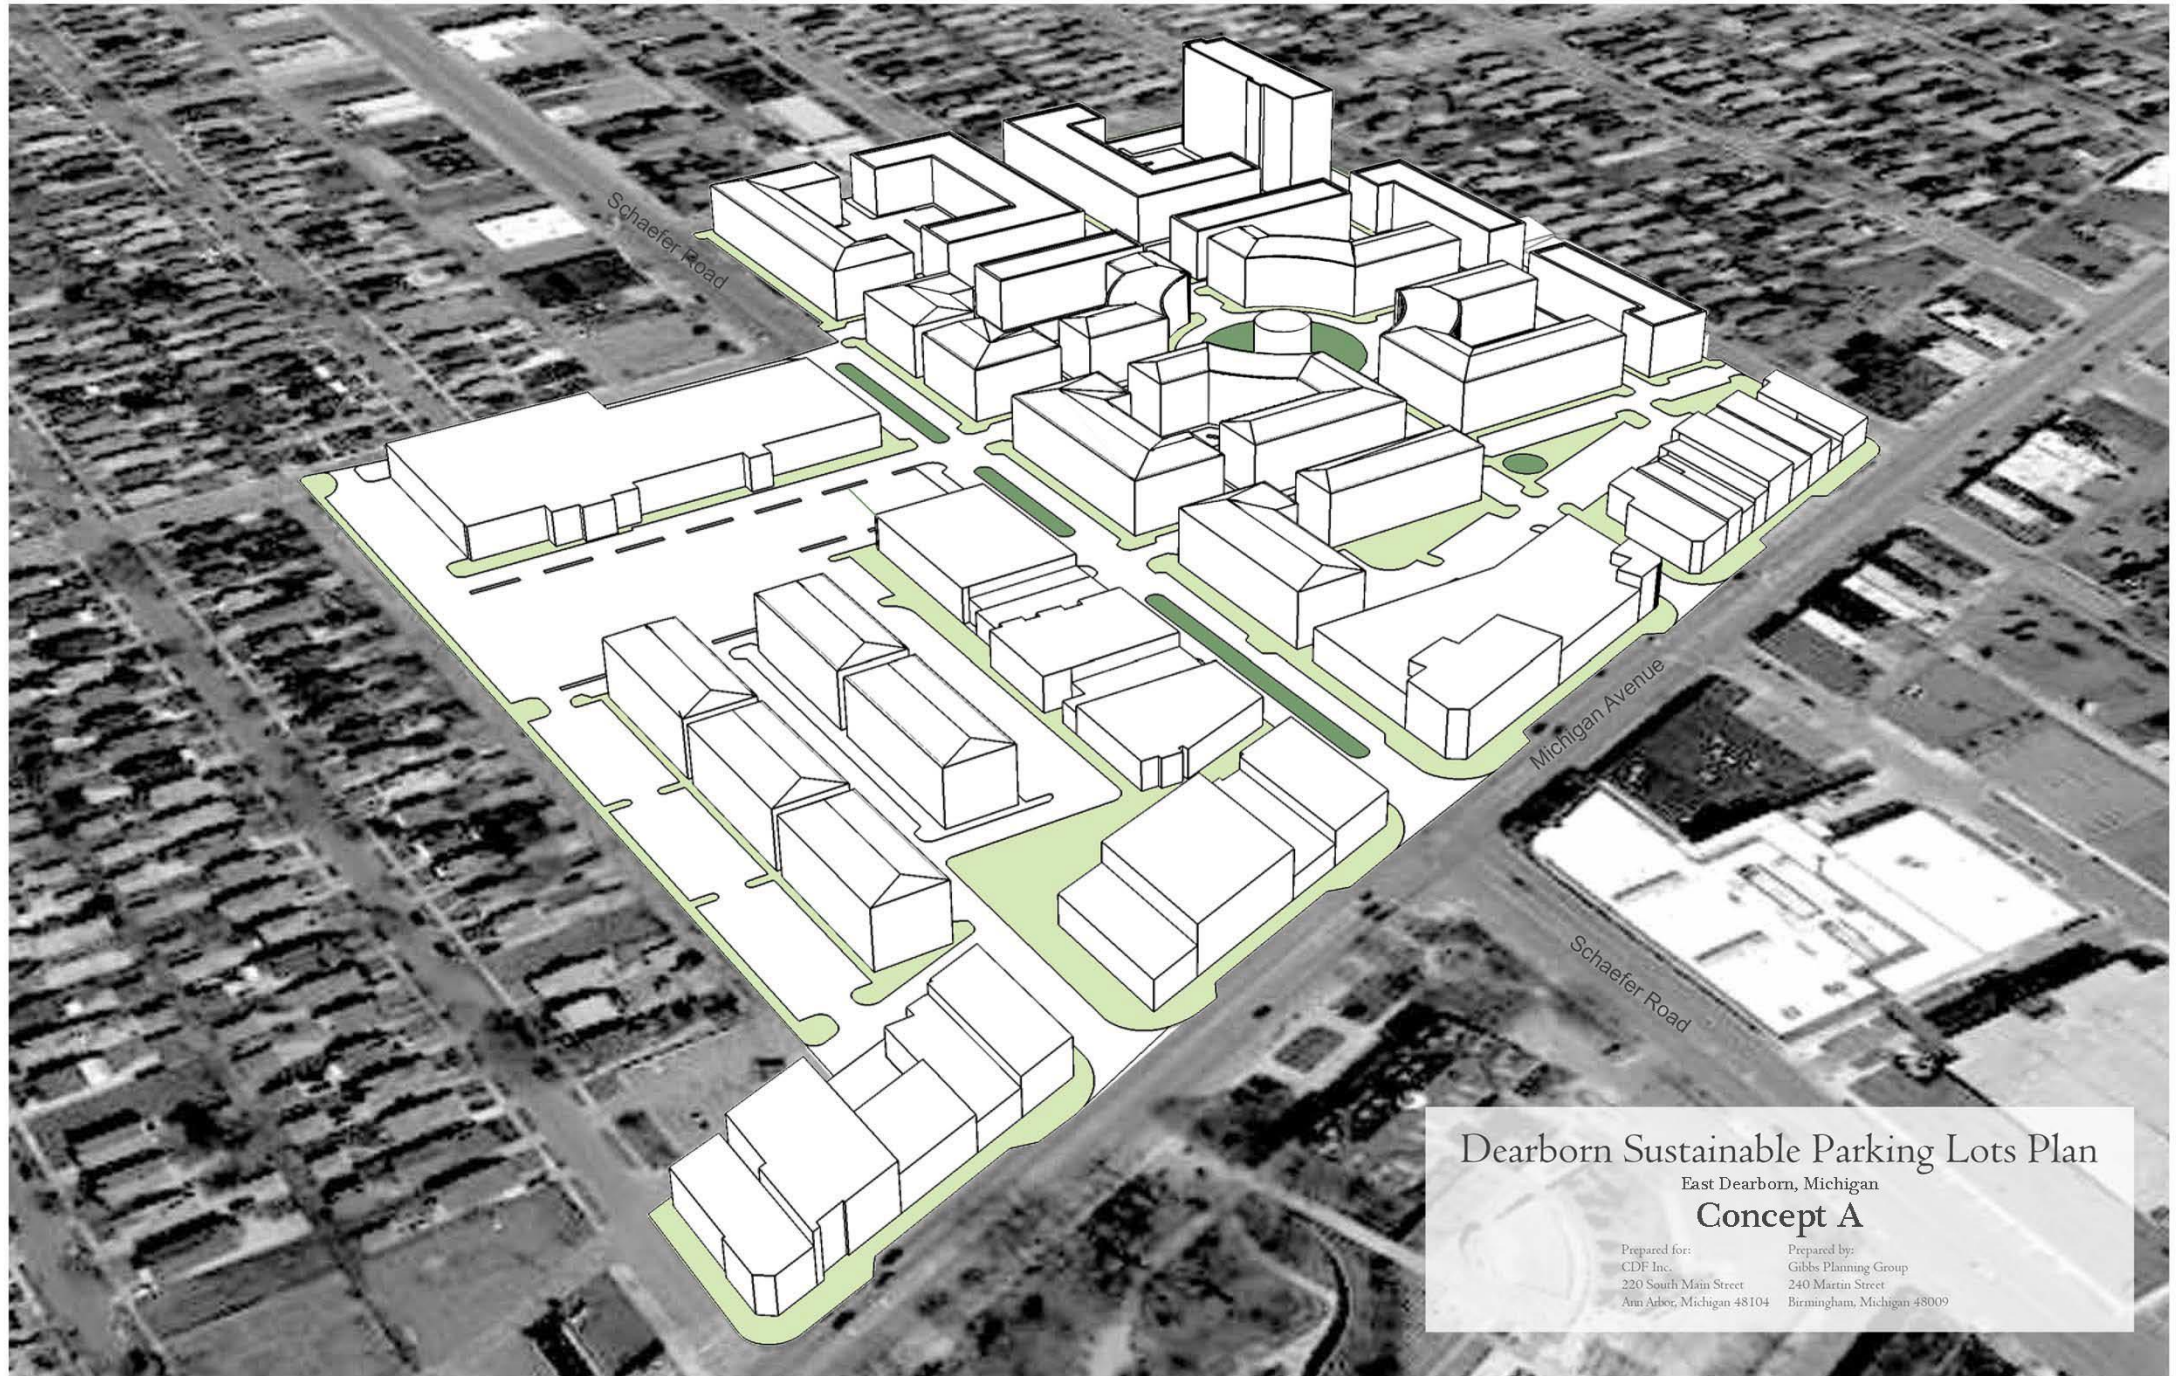

Schaefer Road

Michigan Avenue

Schaefer Road

Dearborn Sustainable Parking Lots Plan

East Dearborn, Michigan

Concept A

Prepared for:
CDF Inc.
220 South Main Street
Ann Arbor, Michigan 48104

Prepared by:
Gibbs Planning Group
240 Martin Street
Birmingham, Michigan 48009

Dearborn Sustainable Parking Lots Plan

East Dearborn, Michigan




Concept B

Prepared for:
CDF Inc.
220 South Main Street
Ann Arbor, Michigan 48104

Prepared by:
Gibbs Planning Group
240 Martin Street
Birmingham, Michigan 48009



Key

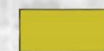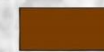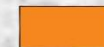-  - Mixed Use
-  - Residential
-  - Commercial (Existing)

Dearborn Sustainable Parking Lots Plan


East Dearborn, Michigan

Concept B

Prepared for:
CDF Inc.
220 South Main Street
Ann Arbor, Michigan 48104

Prepared by:
Gibbs Planning Group
240 Main Street
Birmingham, Michigan 48009



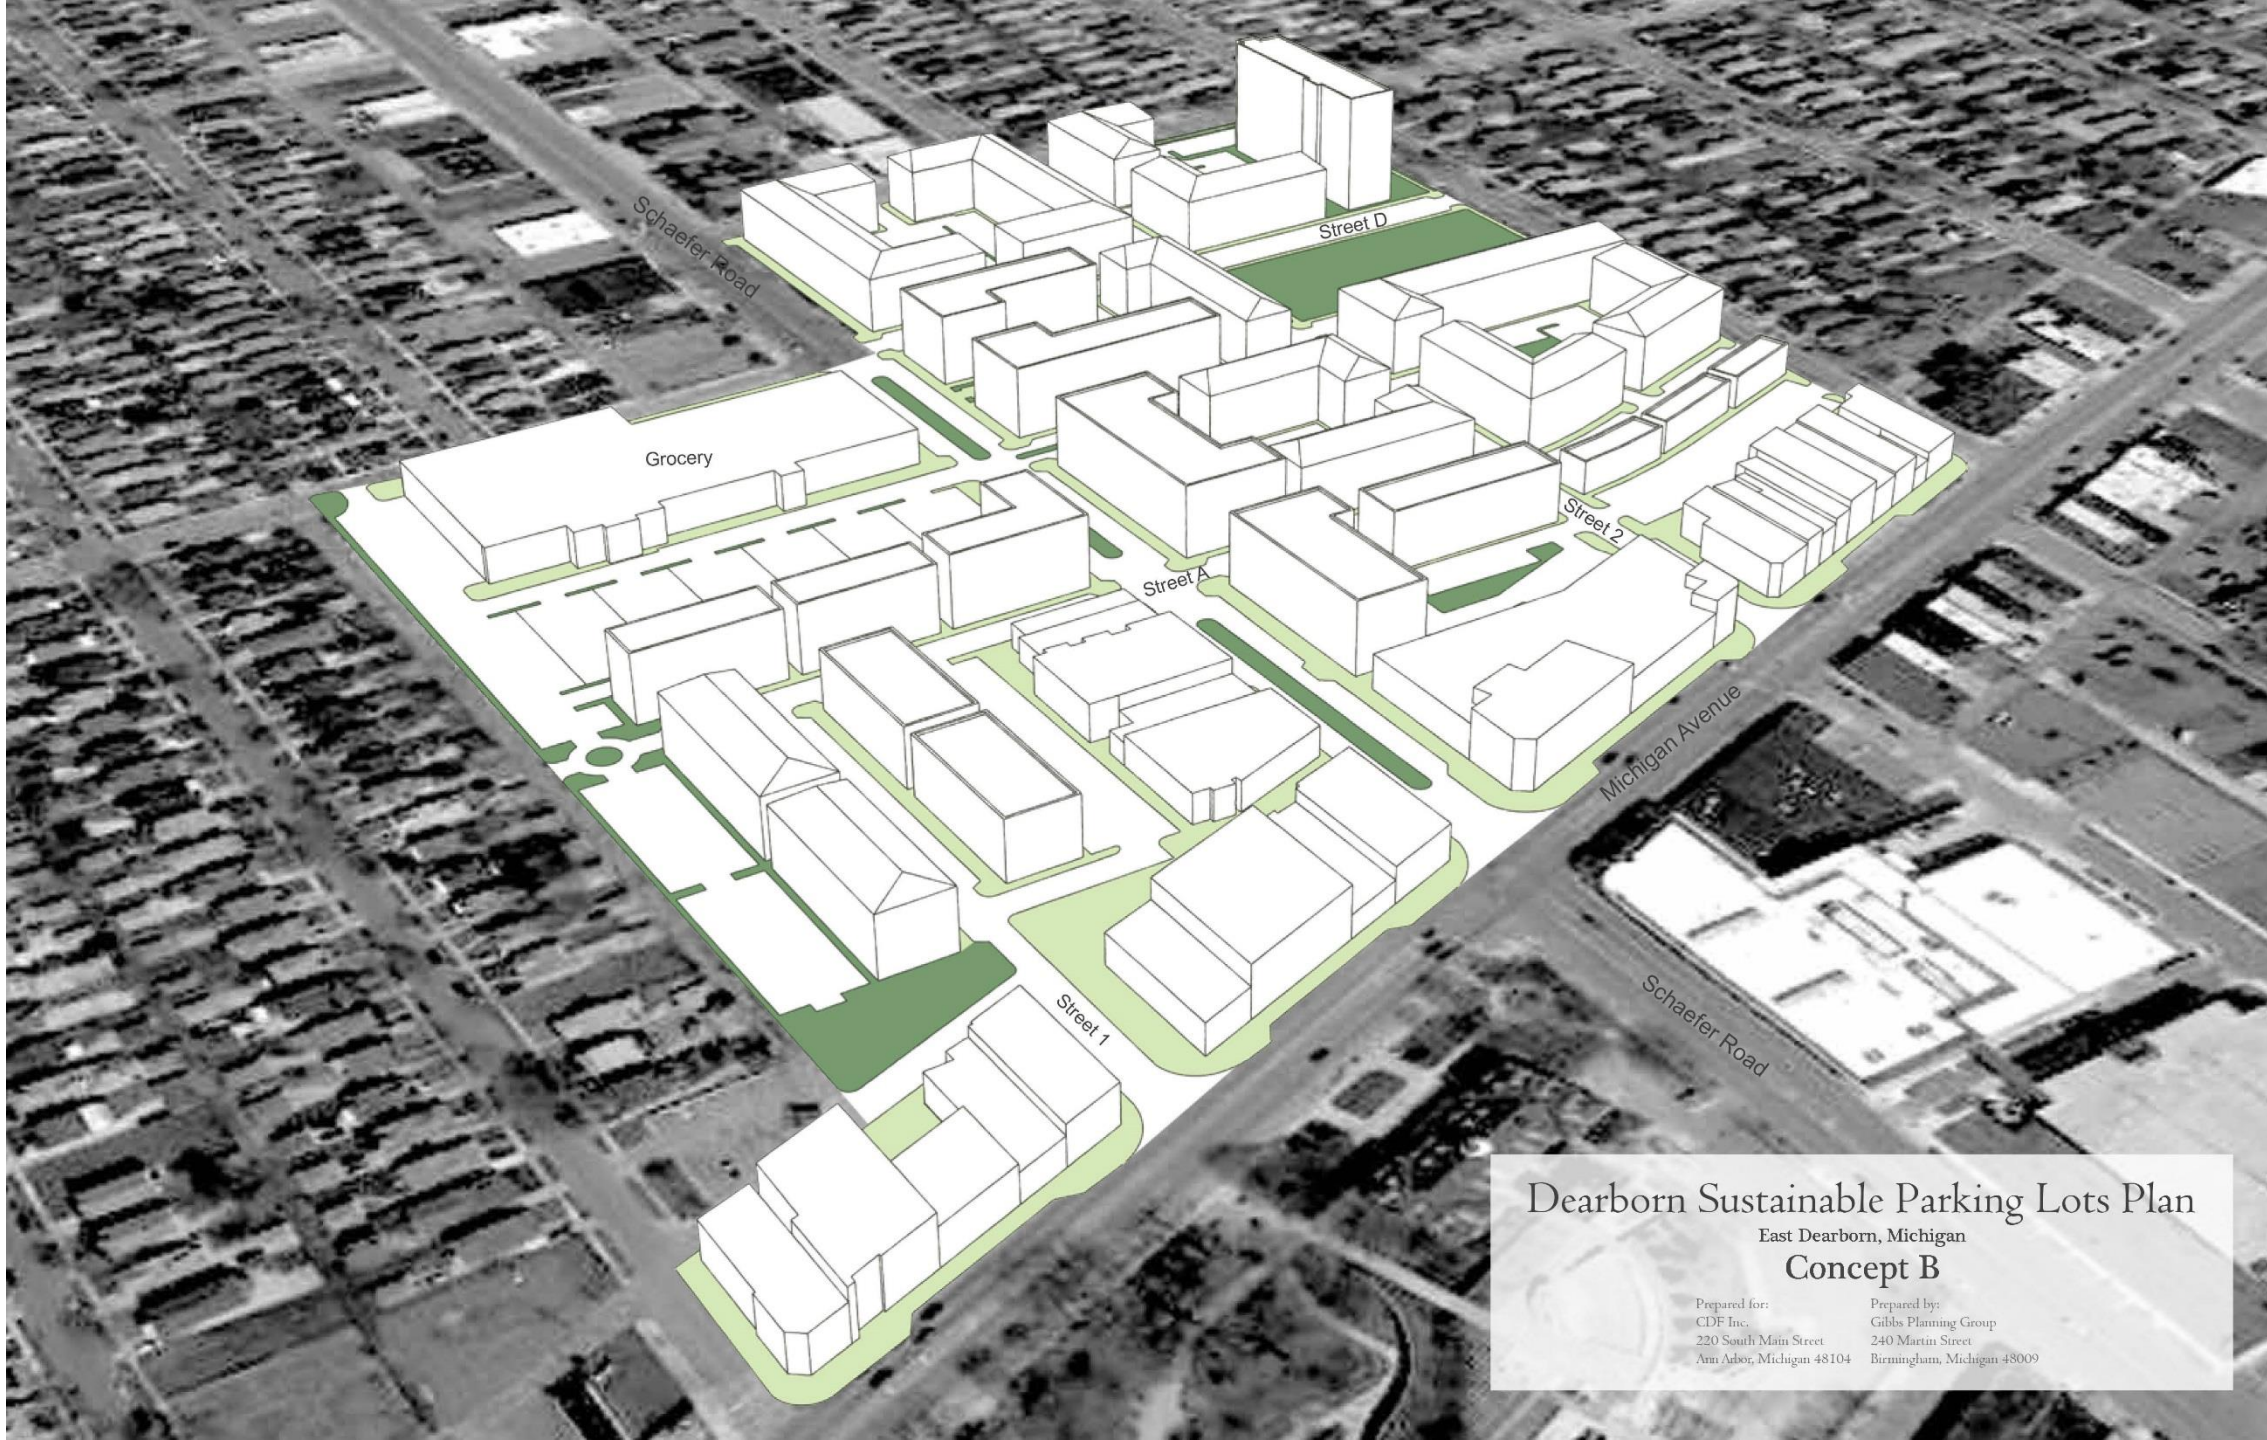

Dearborn Sustainable Parking Lots Plan
East Dearborn, Michigan
Concept B

Prepared for:
CDF Inc.
220 South Main Street
Ann Arbor, Michigan 48104

Prepared by:
Gibbs Planning Group
240 Martin Street
Birmingham, Michigan 48009


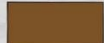


Dearborn Sustainable Parking Lots Plan


East Dearborn, Michigan Concept C

Prepared for:
CDF Inc.
220 South Main Street
Ann Arbor, Michigan 48104

Prepared by:
Gibbs Planning Group
240 Martin Street
Birmingham, Michigan 48009



Key	
	-Mixed Use
	-Residential
	-Commercial (Existing)
	-Municipal Building

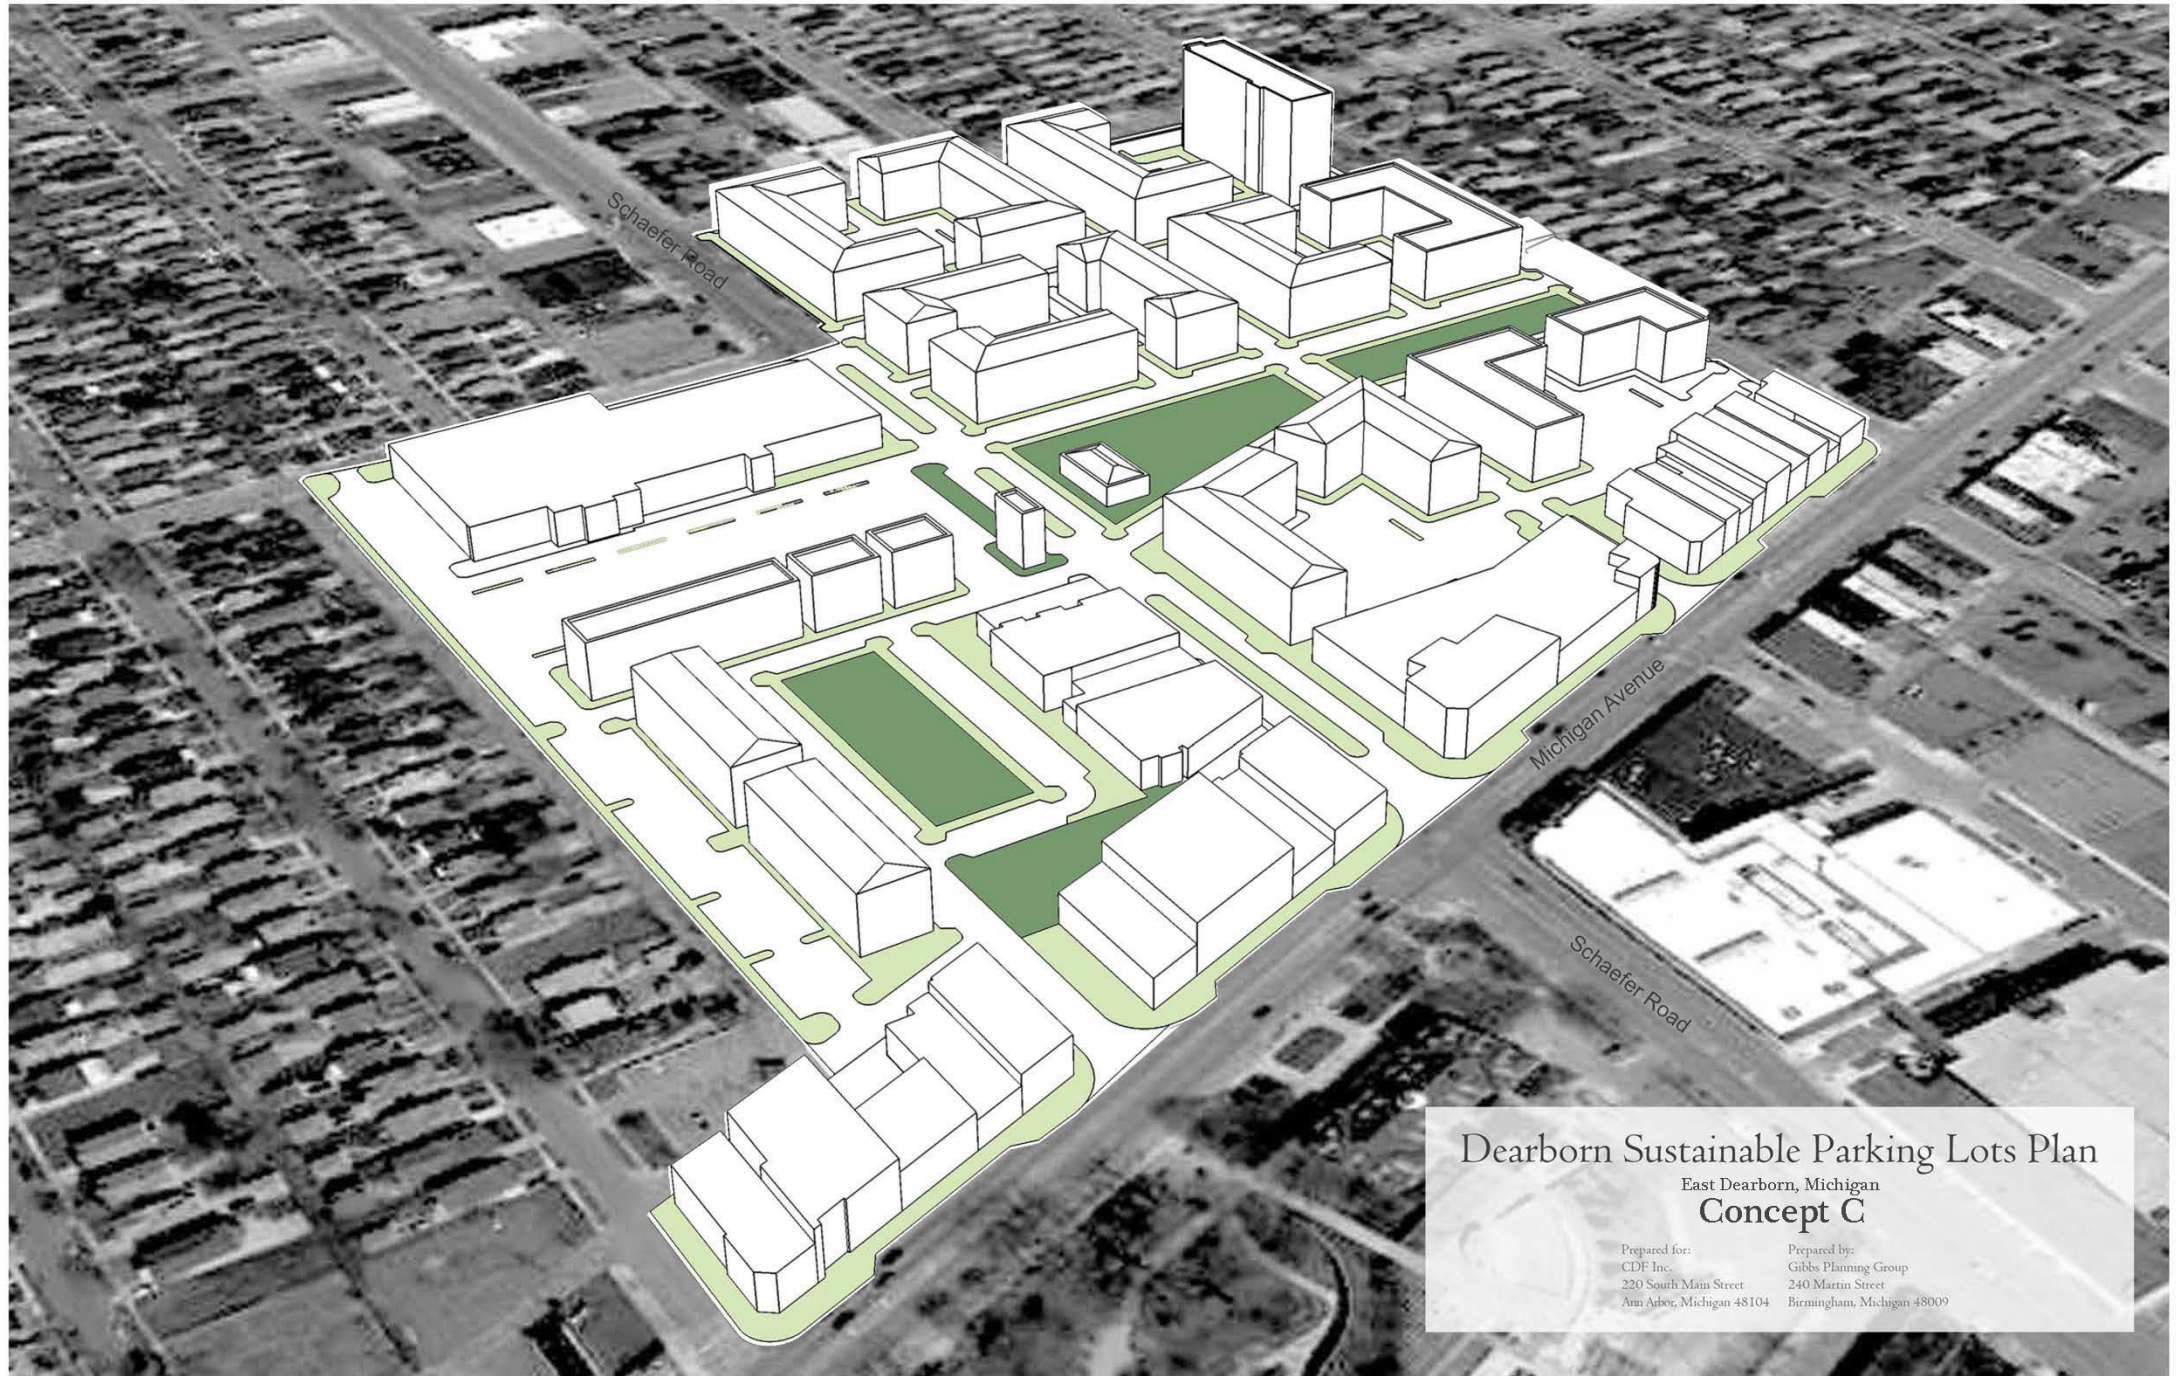

Dearborn Sustainable Parking Lots Plan
East Dearborn, Michigan
Concept C



Prepared for:
CDF Inc.
220 South Main Street
Ann Arbor, Michigan 48104

Prepared by:
Gibbs Planning Group
240 Martin Street
Birmingham, Michigan 48009

DEARBORN SUSTAINABLE PARKING LOTS

NECKEL PARKING LOT

OPTION 1


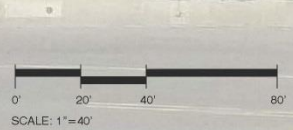
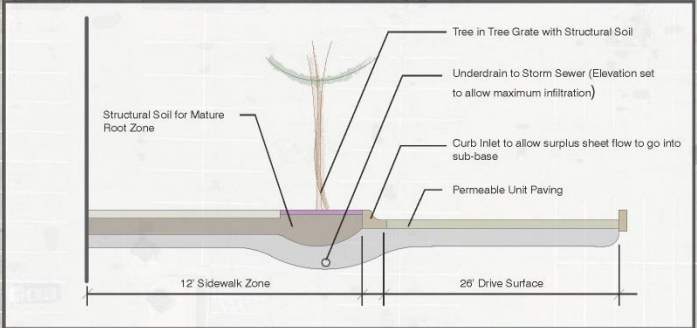


SCHAEFER ROAD

DEARBORN SUSTAINABLE PARKING LOTS

NECKEL PARKING LOT

OPTION 2

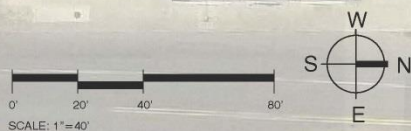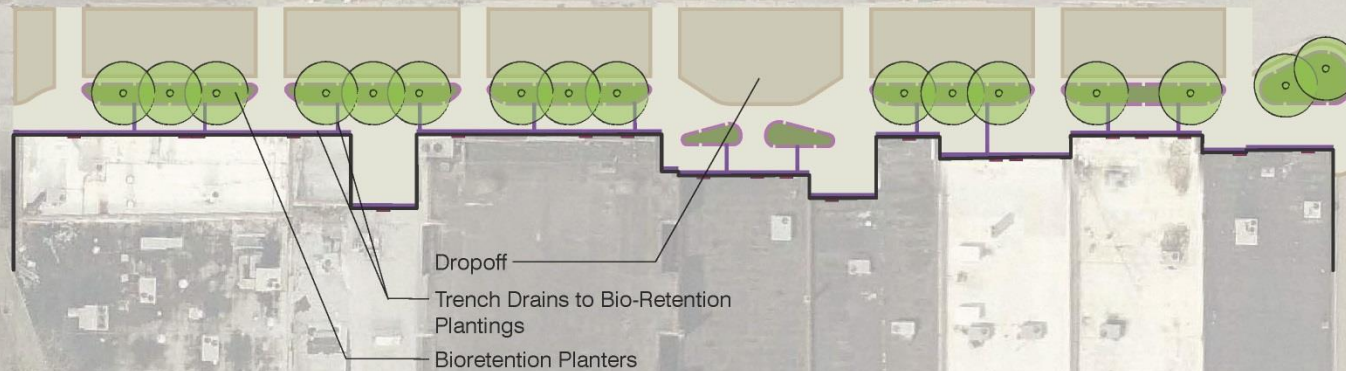
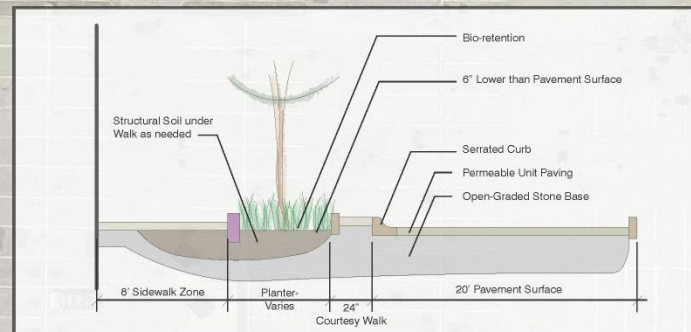


SCHAEFER ROAD

DEARBORN SUSTAINABLE PARKING LOTS

NECKEL PARKING LOT

OPTION 3

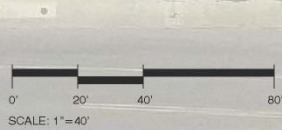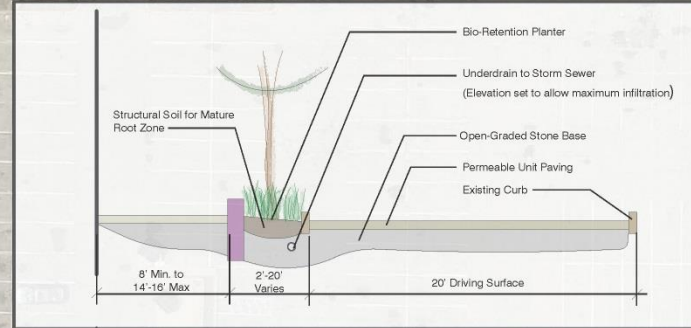

SCHAEFER ROAD